


REVISIONS	
DATE	COMMENTS

ISSUE DATE: OCTOBER 2018

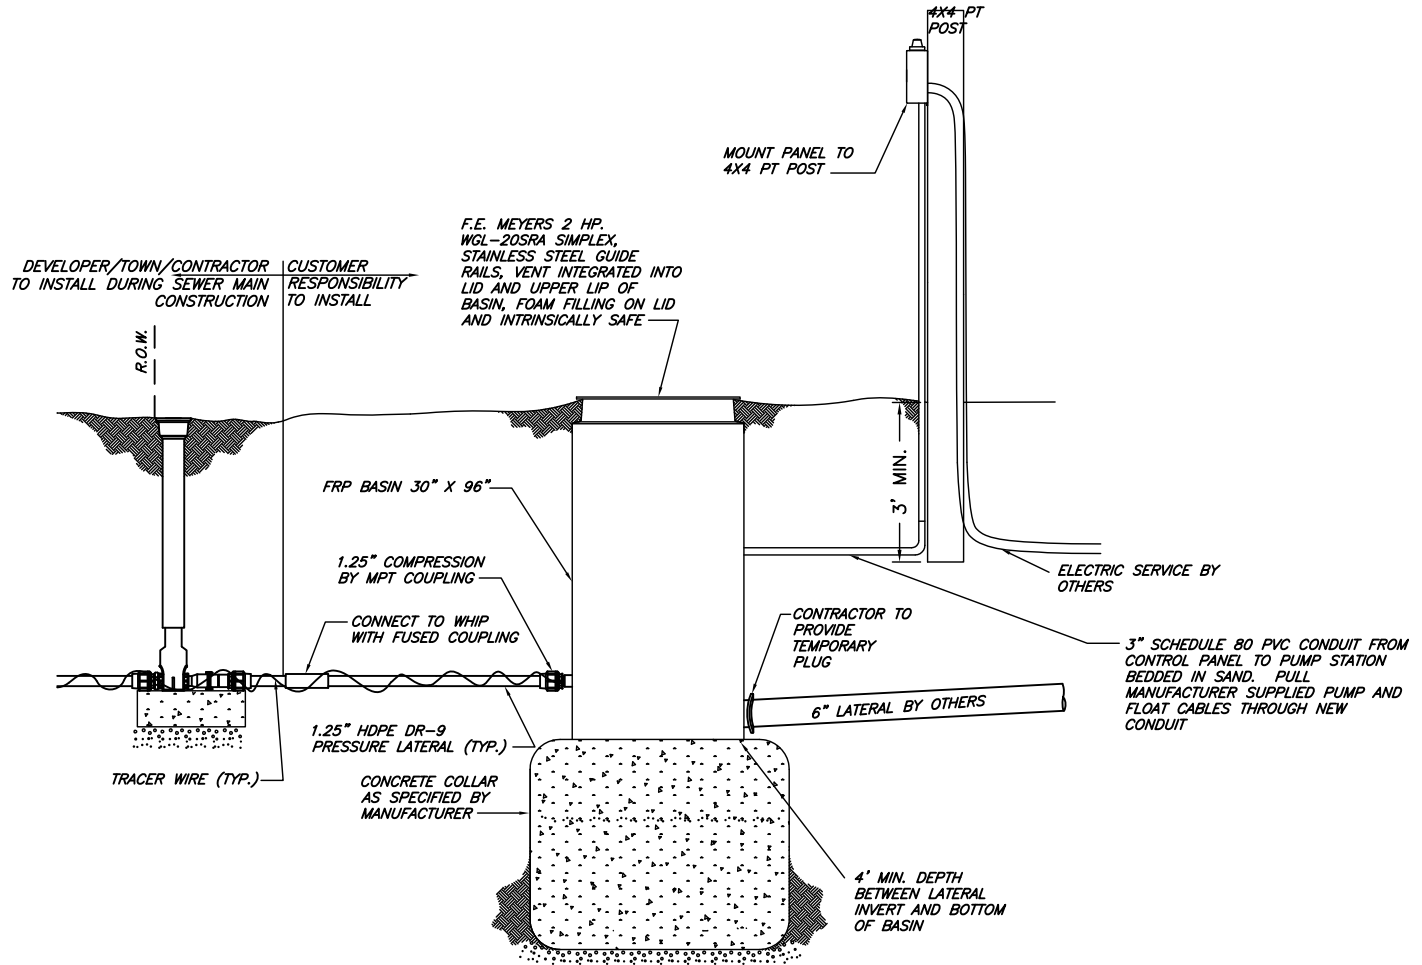

GRINDER PUMP WITH MAIN CONNECTION DETAIL
N.T.S.

TOWN OF BATAVIA
SANITARY SEWER DETAILS
PRESSURE LATERAL CONNECTION:
GRINDER PUMP
DRAWING S-22B